


# TAPA METALICA ARQUETA

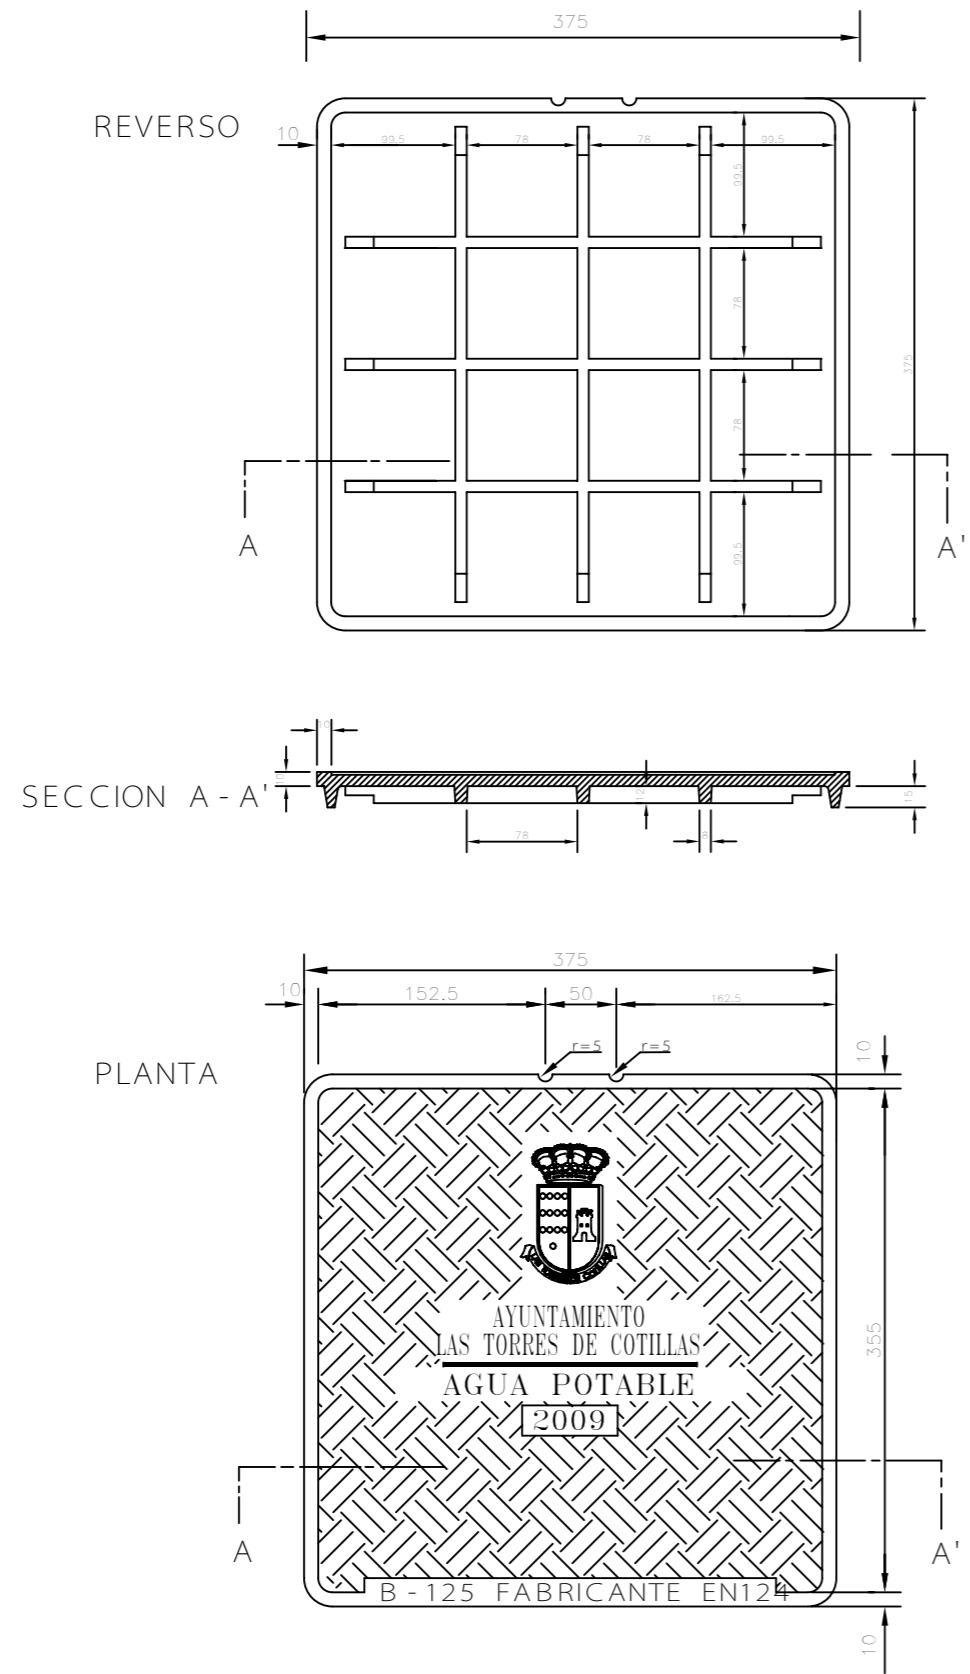

# MARCO METALICO

